
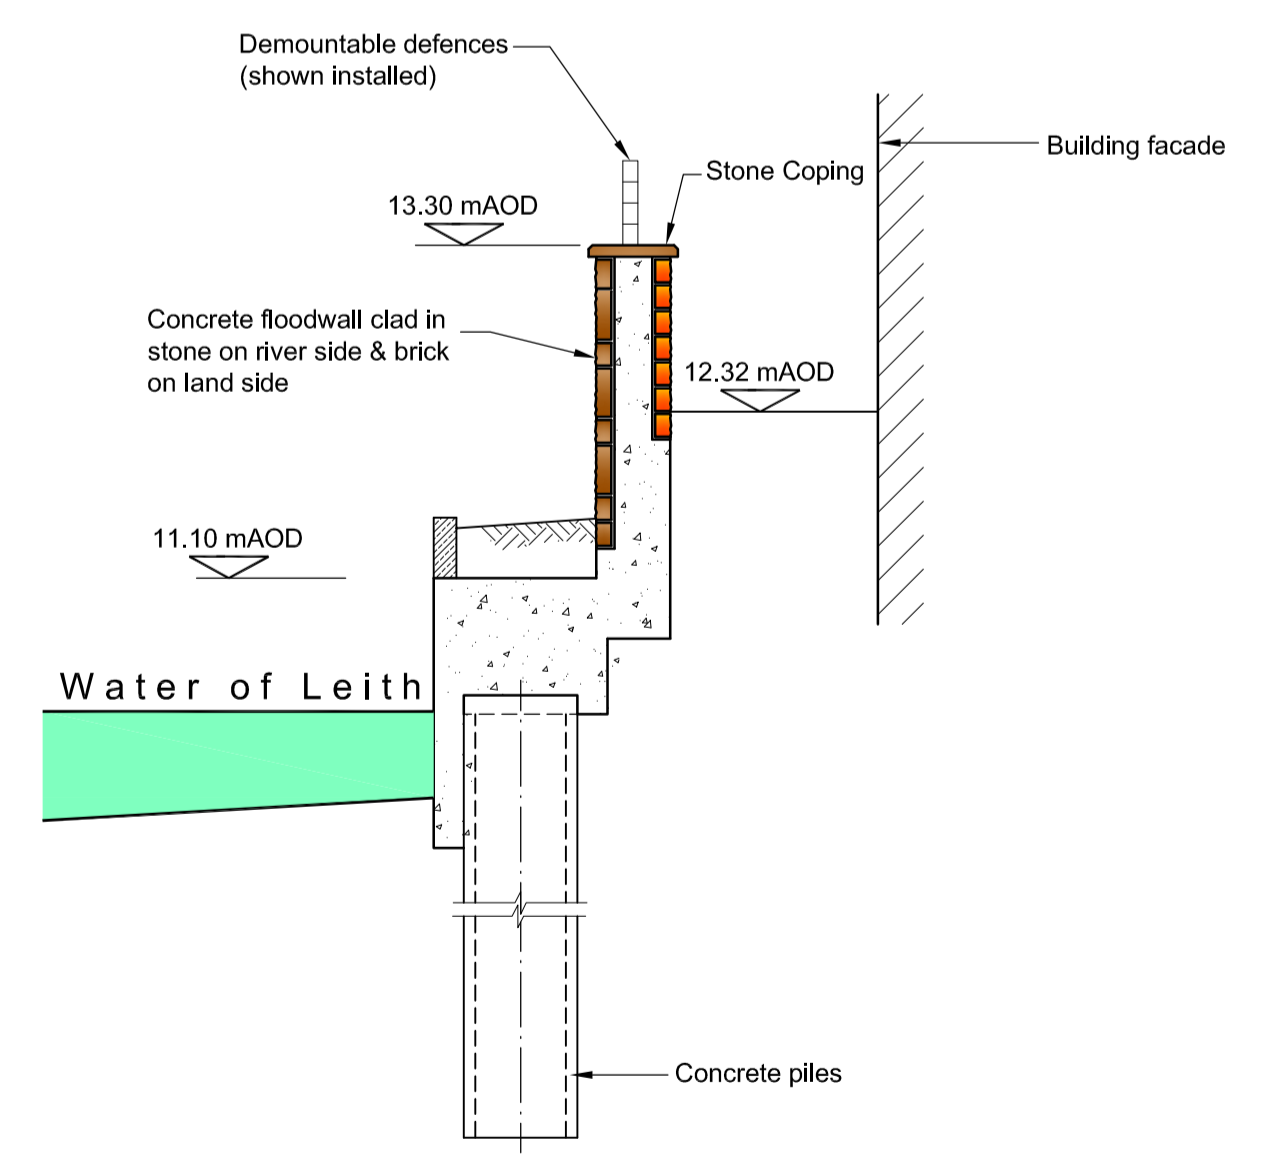


NOTES
 1. ALL FLOOD DEFENCE ALIGNMENTS AND DETAILS SHOWN ARE INDICATIVE.


KEY

— NEW FLOOD DEFENCE WALL

mAOD - METRES ABOVE ORDNANCE DATUM

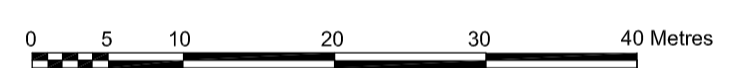

SECTION C - C

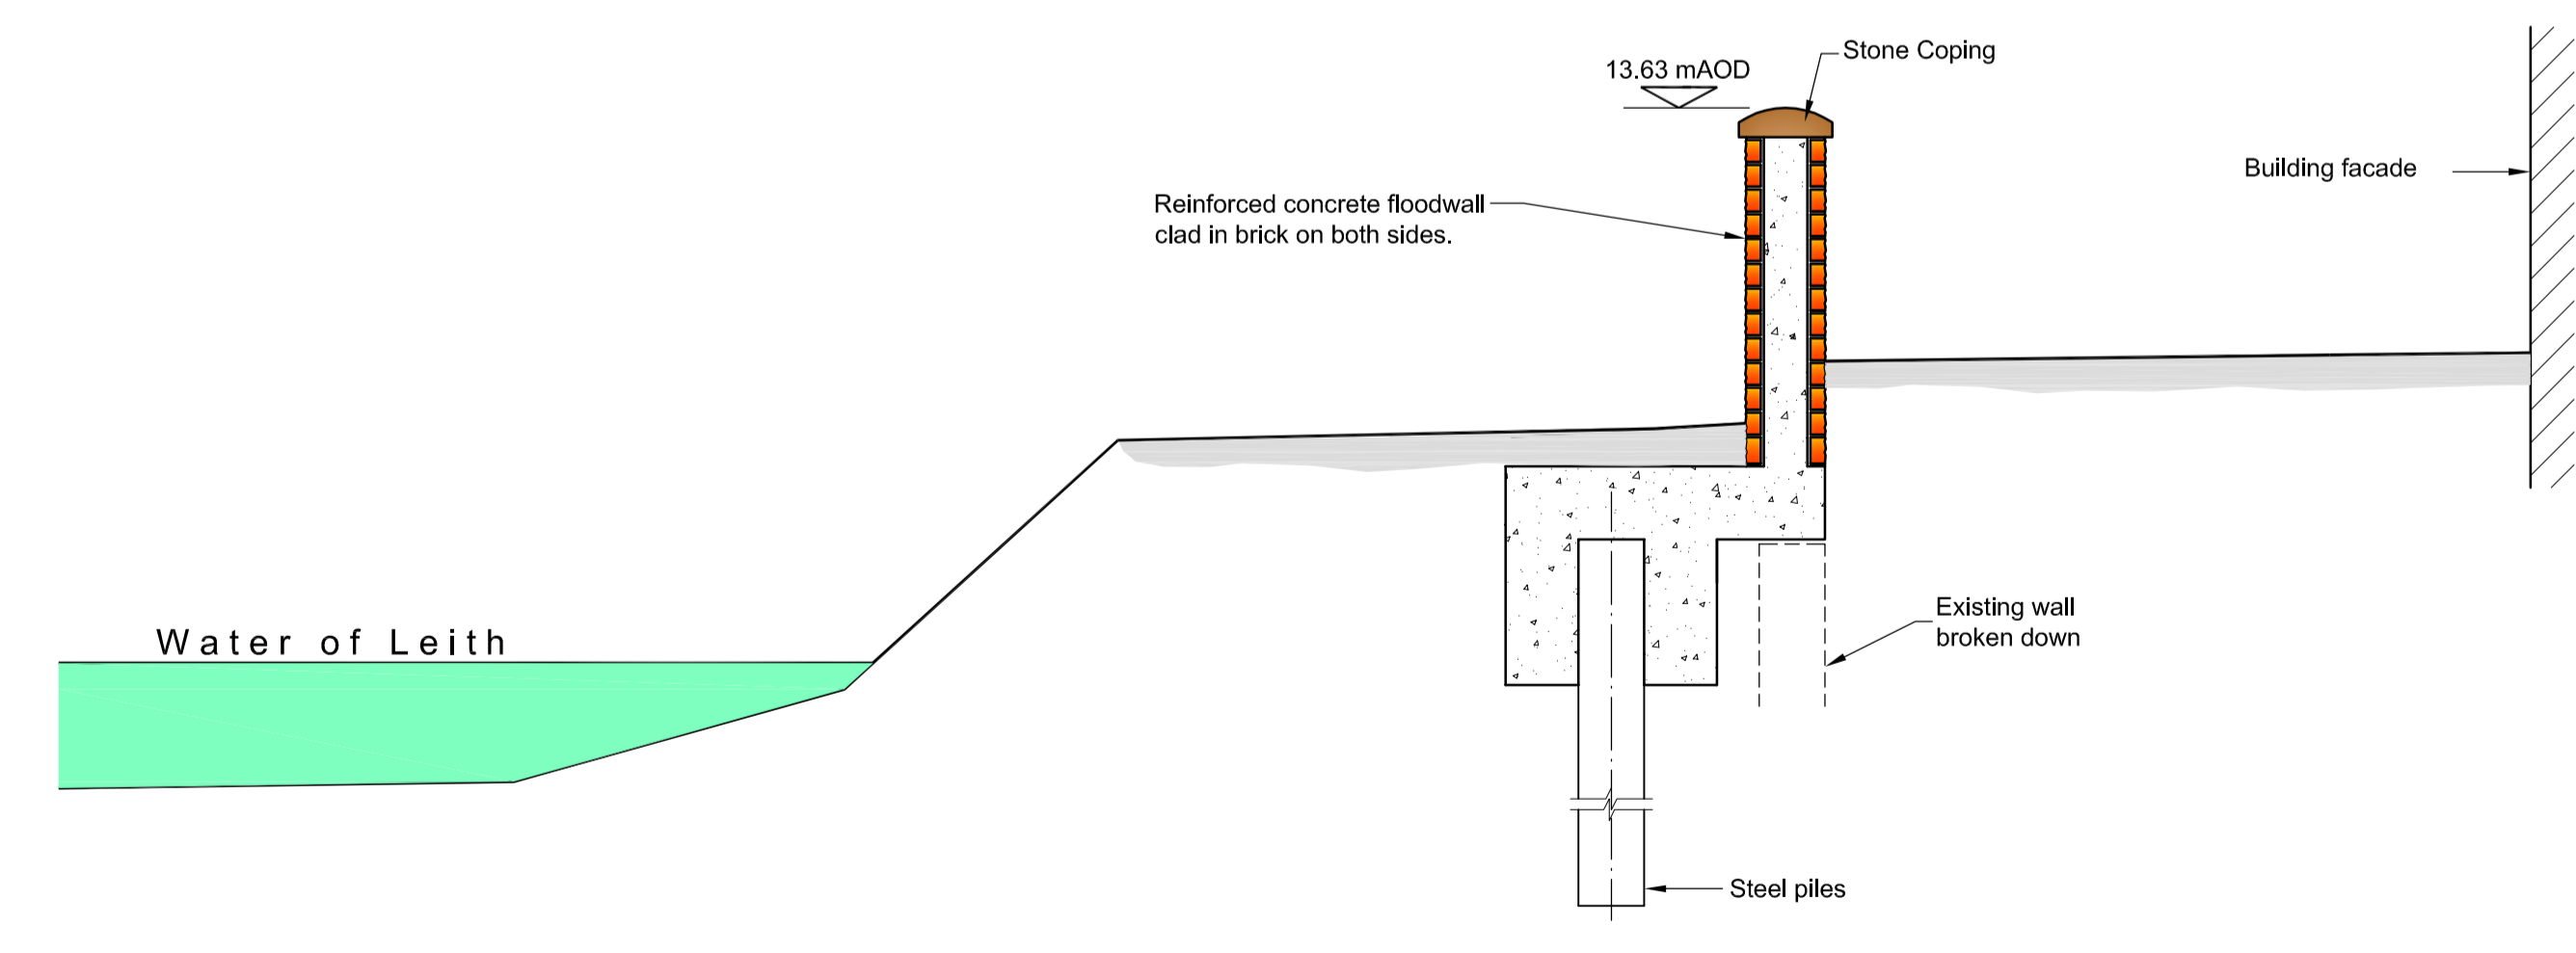

SECTION D - D

D 2 The Stockbridge Colonies

Issue	Date	By	Chkd	Appd
A	29/03/11	BM	SR	GB

ARUP

5th Floor, 225 Bath Street,
 Glasgow, G2 4GZ
 Tel +44 (0)141 332 8534 Fax +44 (0)141 332 3739
 www.arup.com

Client
EDINBURGH
 THE CITY OF EDINBURGH COUNCIL

FLOOD PROTECTION

Job Title
**WATER OF LEITH
 FLOOD PREVENTION SCHEME**

Drawing Title
**PROPOSED WORKS
 THE STOCKBRIDGE COLONIES
 SHEET 2 OF 2**

Scale at A1 Plan 1:500, Sections 1:50

INFORMATION

Job No 69240	Drawing No D2	Issue A
------------------------	-------------------------	-------------------