
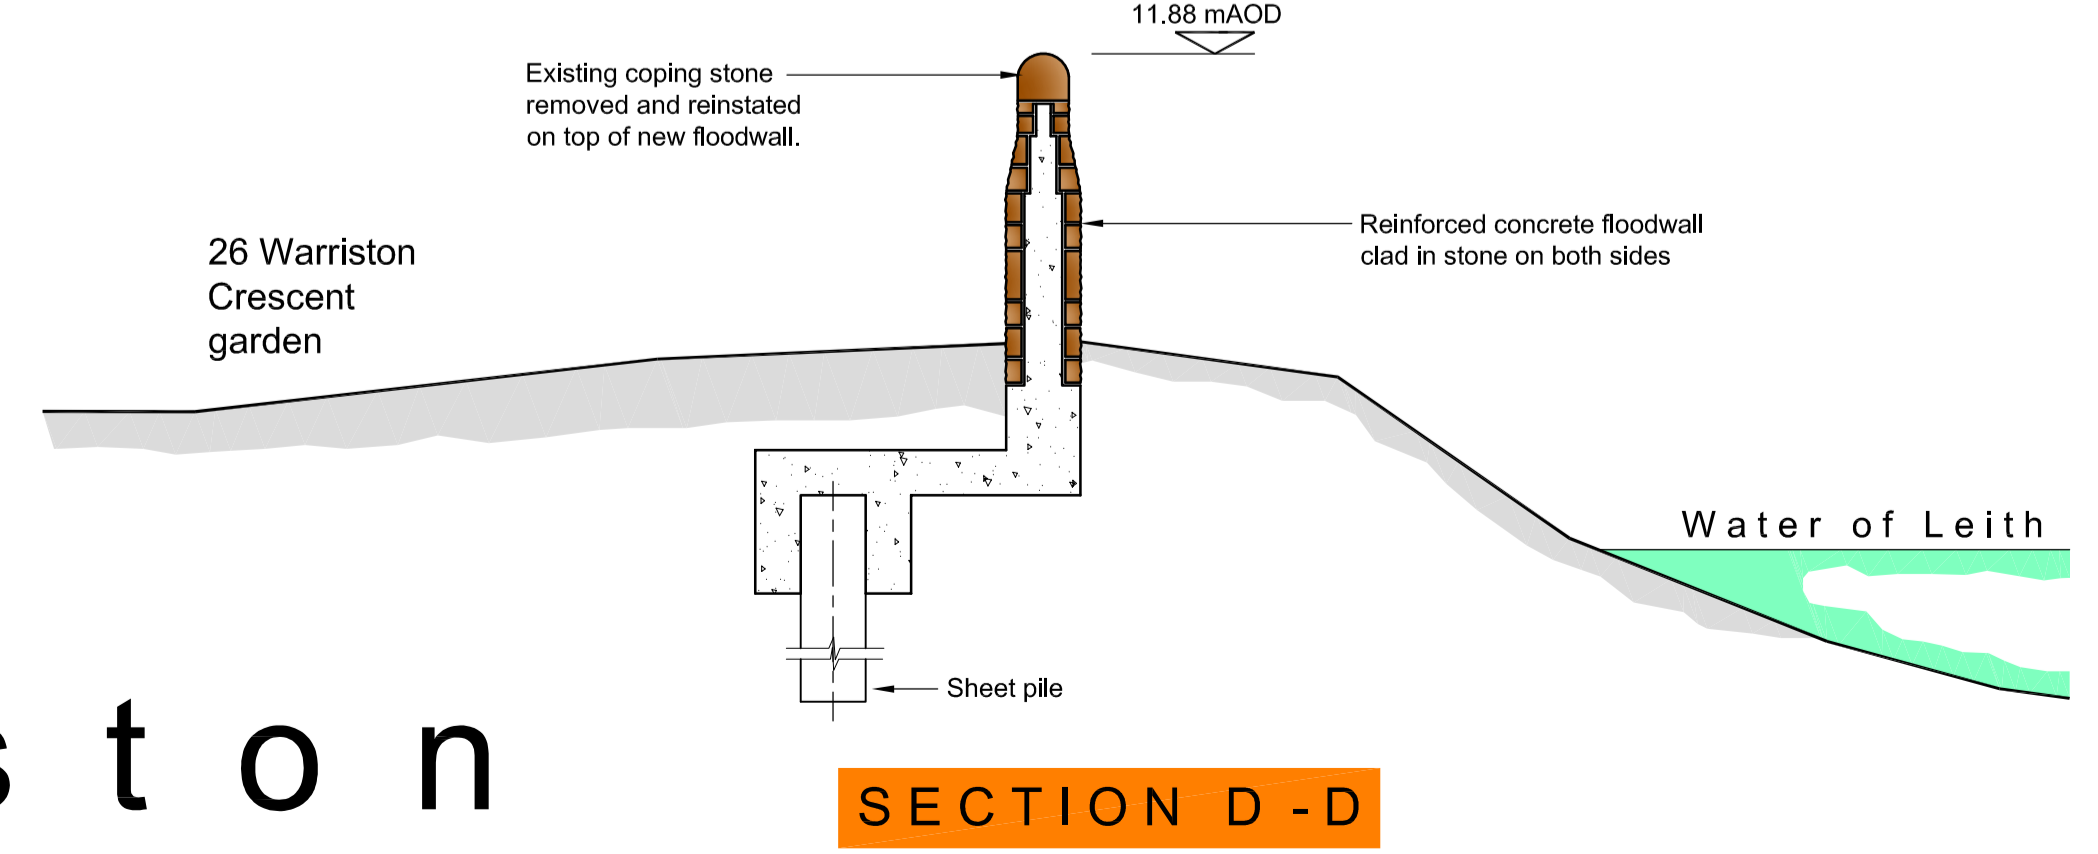
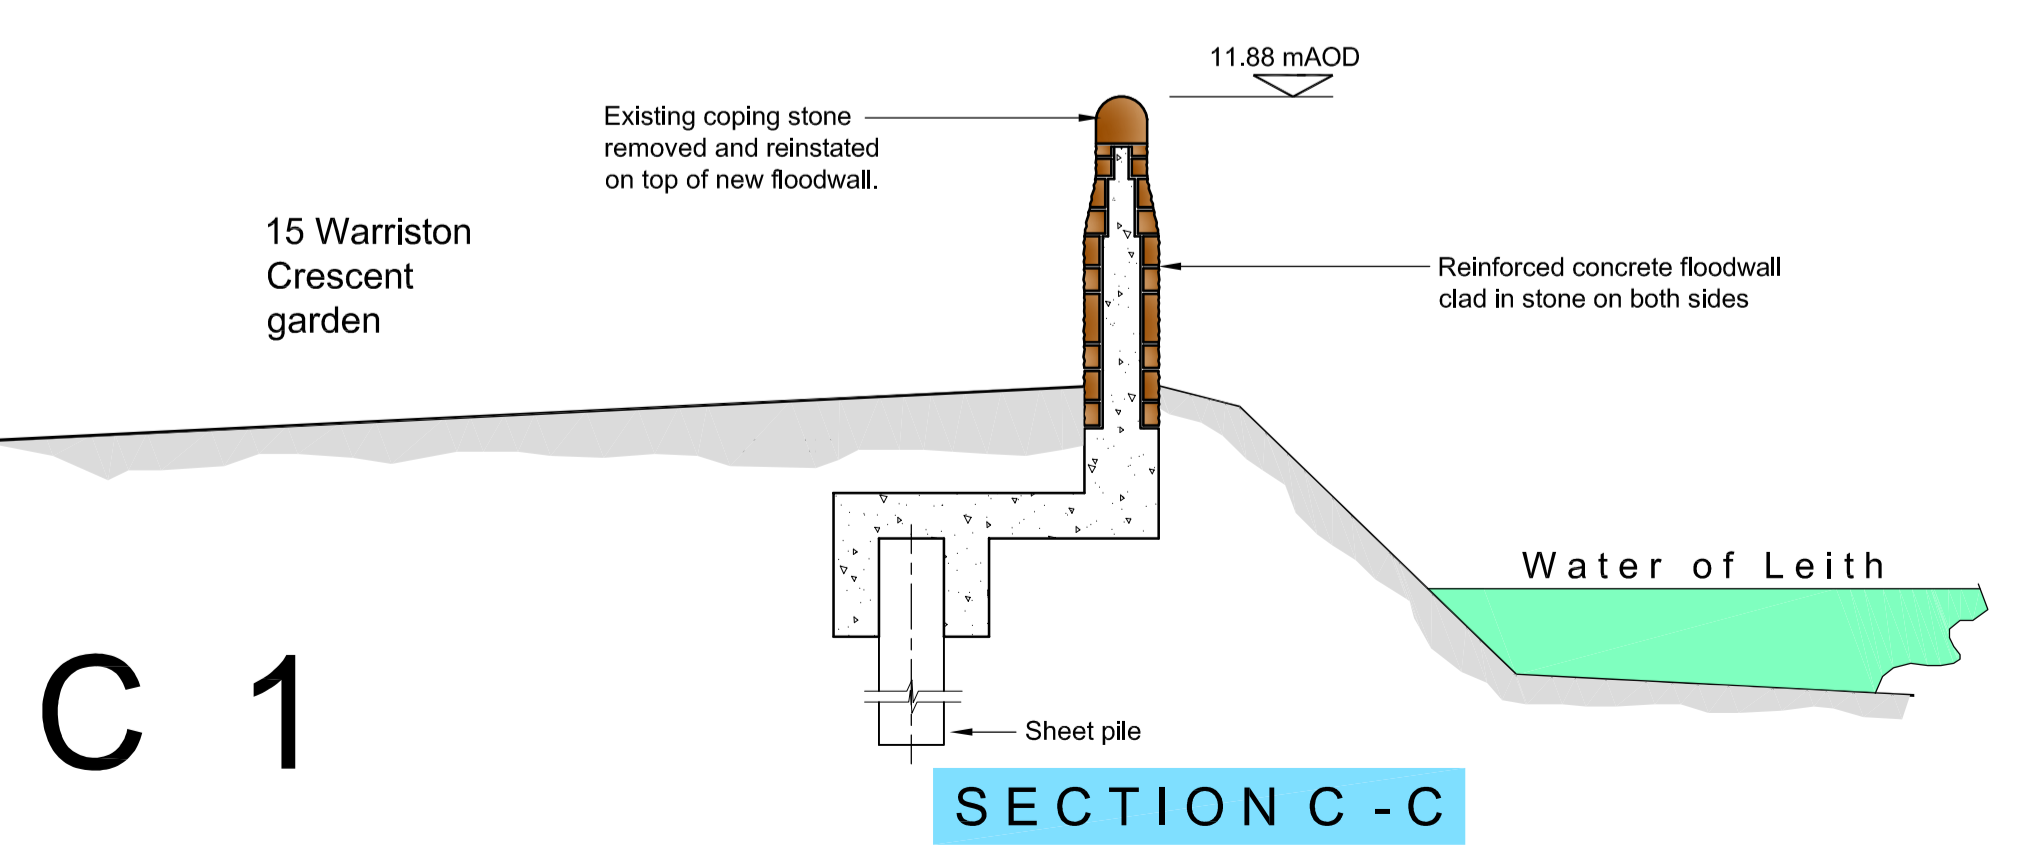
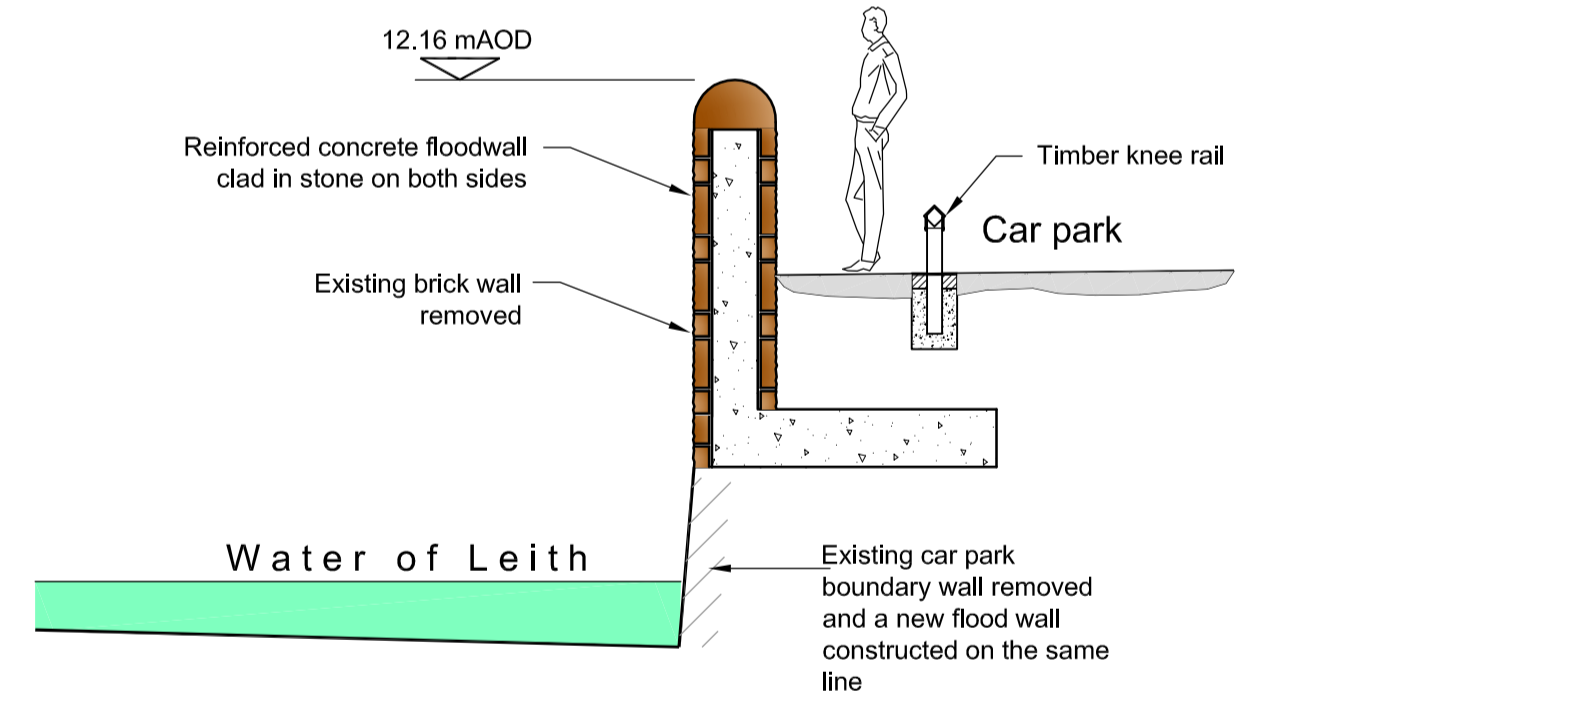
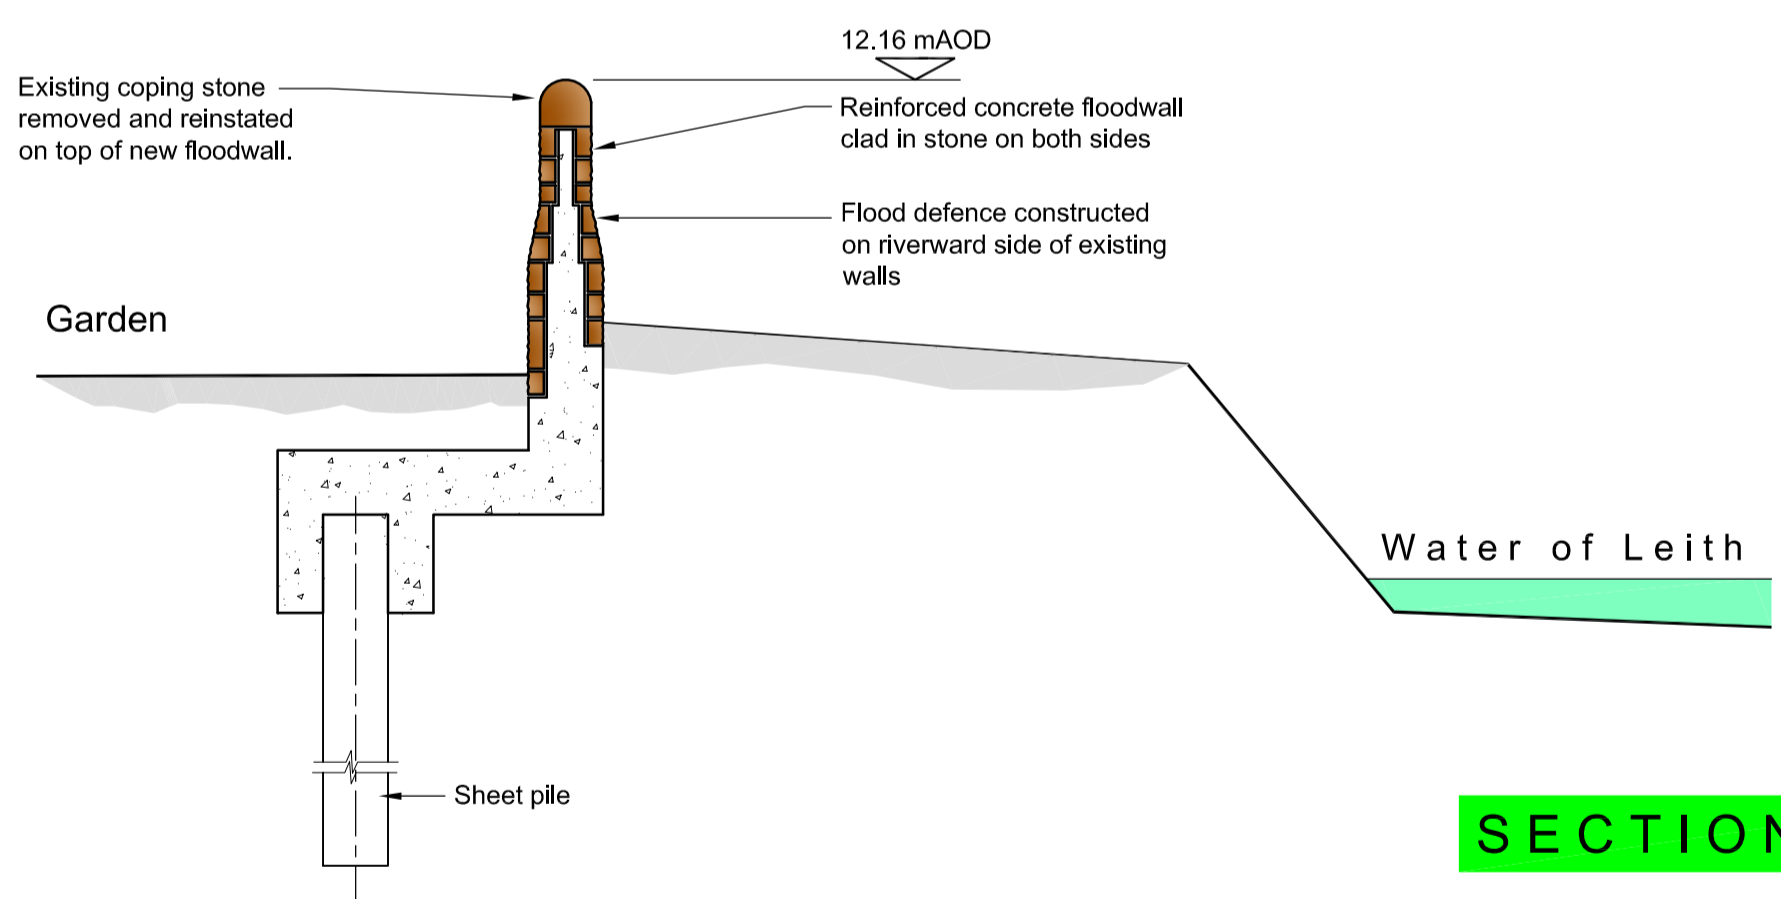


NOTES
 1. ALL FLOOD DEFENCE ALIGNMENTS AND DETAILS SHOWN ARE INDICATIVE.

KEY

— NEW FLOOD DEFENCE WALL

mAOD - METRES ABOVE ORDNANCE DATUM

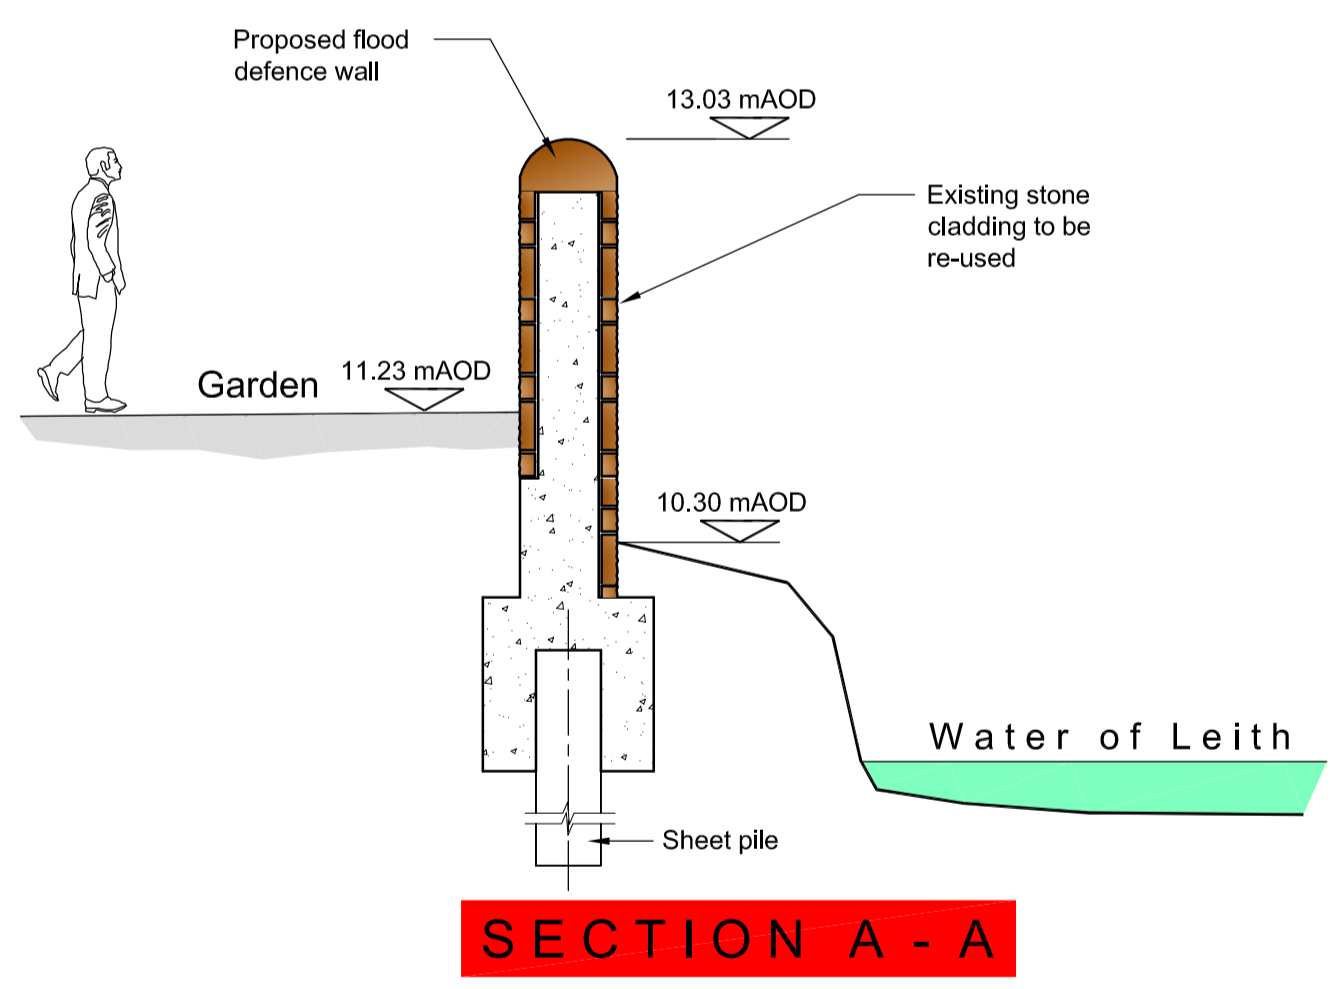

Warriston

Issue	Date	By	Chkd	Appd
A	24/03/11	BM	SR	GB

ARUP
 5th Floor, 225 Bath Street,
 Glasgow, G2 4GZ
 Tel: +44 (0)141 332 8534 Fax: +44 (0)141 332 3739
 www.arup.com

Client
EDINBURGH
 THE CITY OF EDINBURGH COUNCIL

FLOOD PROTECTION

Job Title
**WATER OF LEITH
 FLOOD PREVENTION SCHEME**

Drawing Title
**PROPOSED WORKS
 WARRISTON**

Scale at A1 Plan NTS, Sections 1:50

Drawing Status
INFORMATION

Job No 69240	Drawing No C 1	Issue A
------------------------	--------------------------	-------------------